


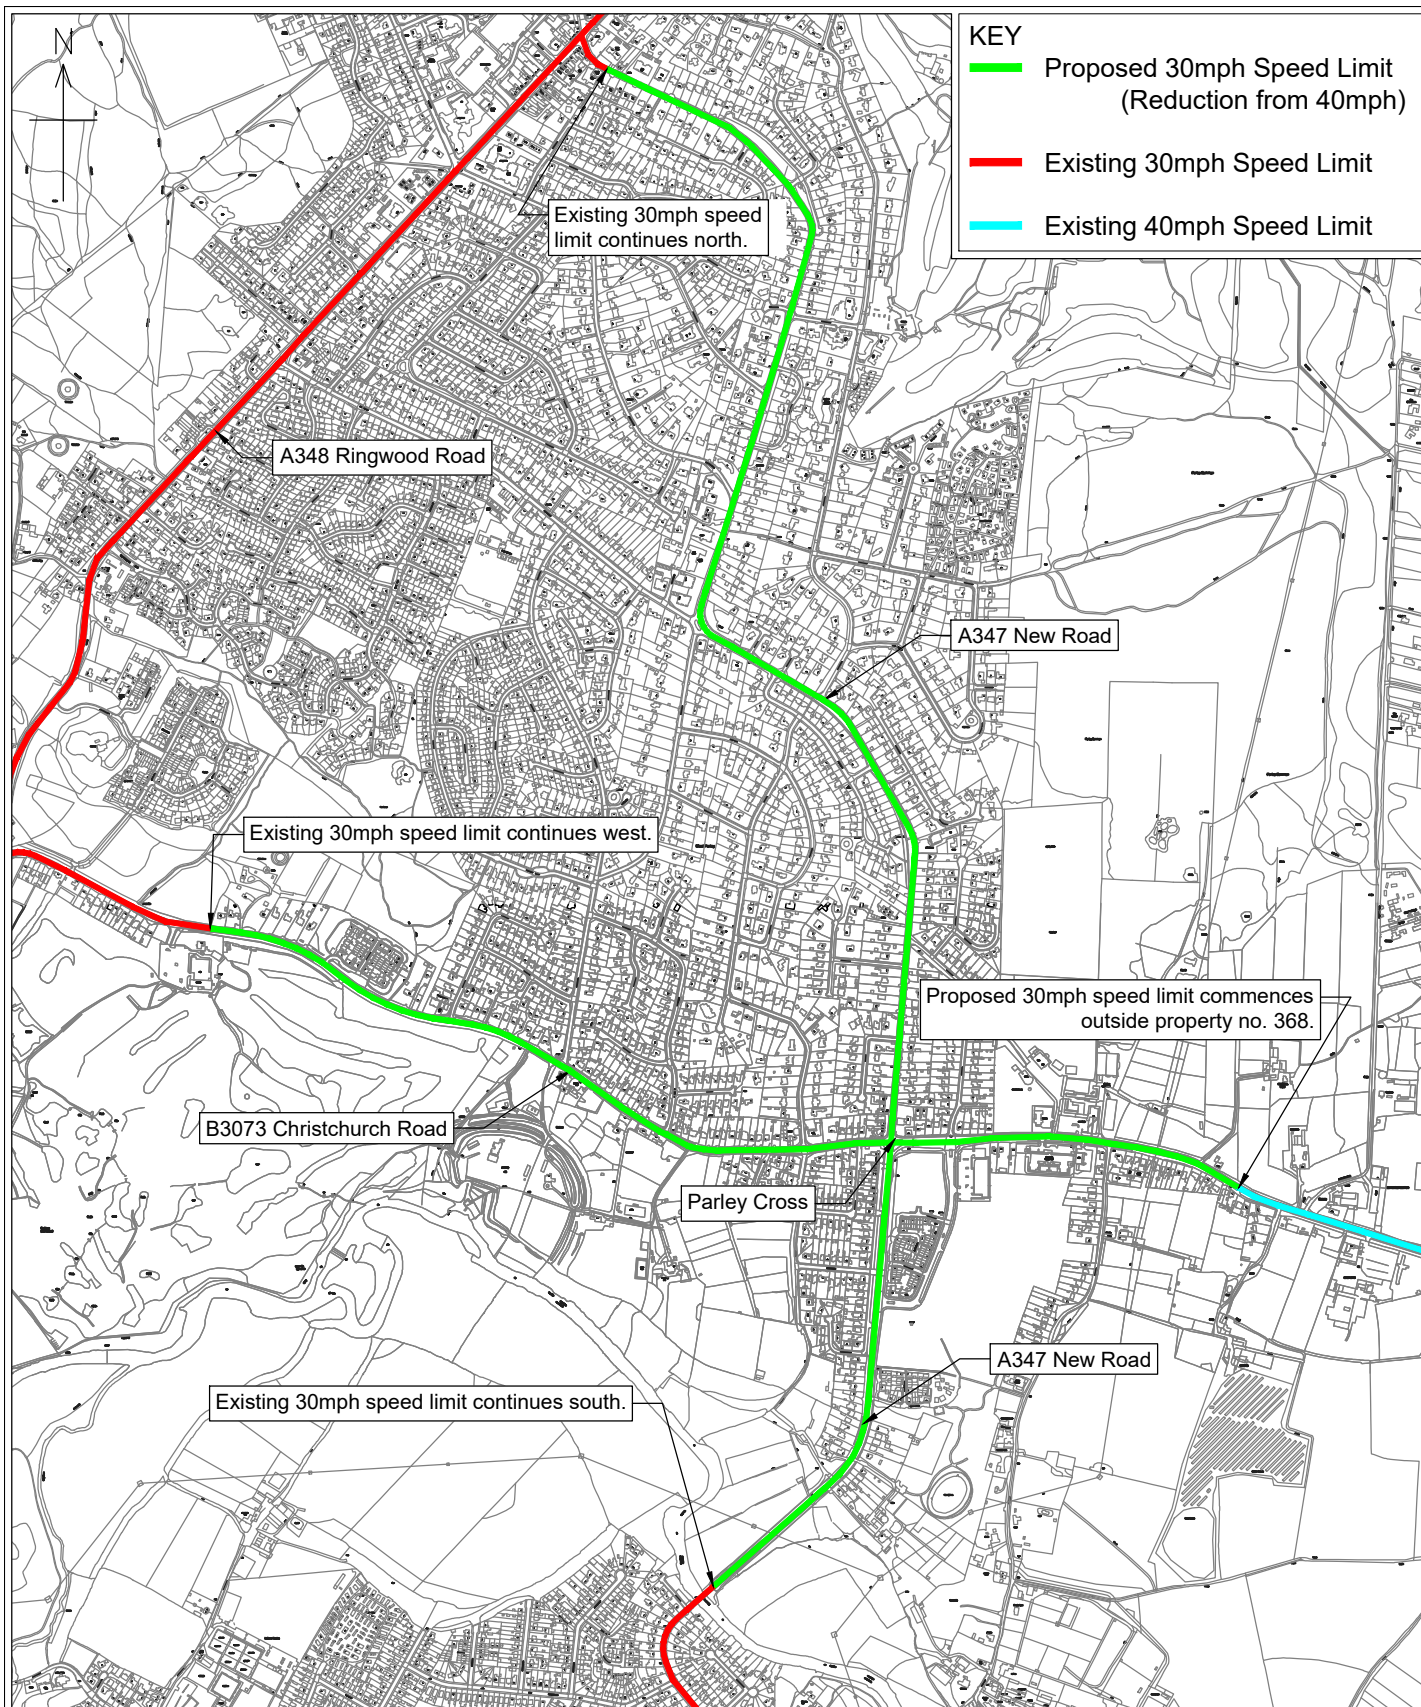

 Dorset Council	Project Title A347 NEW ROAD FERNDOWN SPEED REDUCTION							
	Drawing Title PROPOSED TRO LOCATION PLAN							
DORSET HIGHWAYS Jack Wiltshire Highways, Engineering and Transport	Scale (A4 Size) 1:15000	Drawn JAR	Date 15 SEP 2025	Orig 15Sep25	—			JSR
	Drawing Number HI1323—0100—01—Orig			Rev	Date	Issue / Remarks	Checked	
				Drawing Status CONSULTATION				